




FIRST FLOOR PLAN - UNIT 230

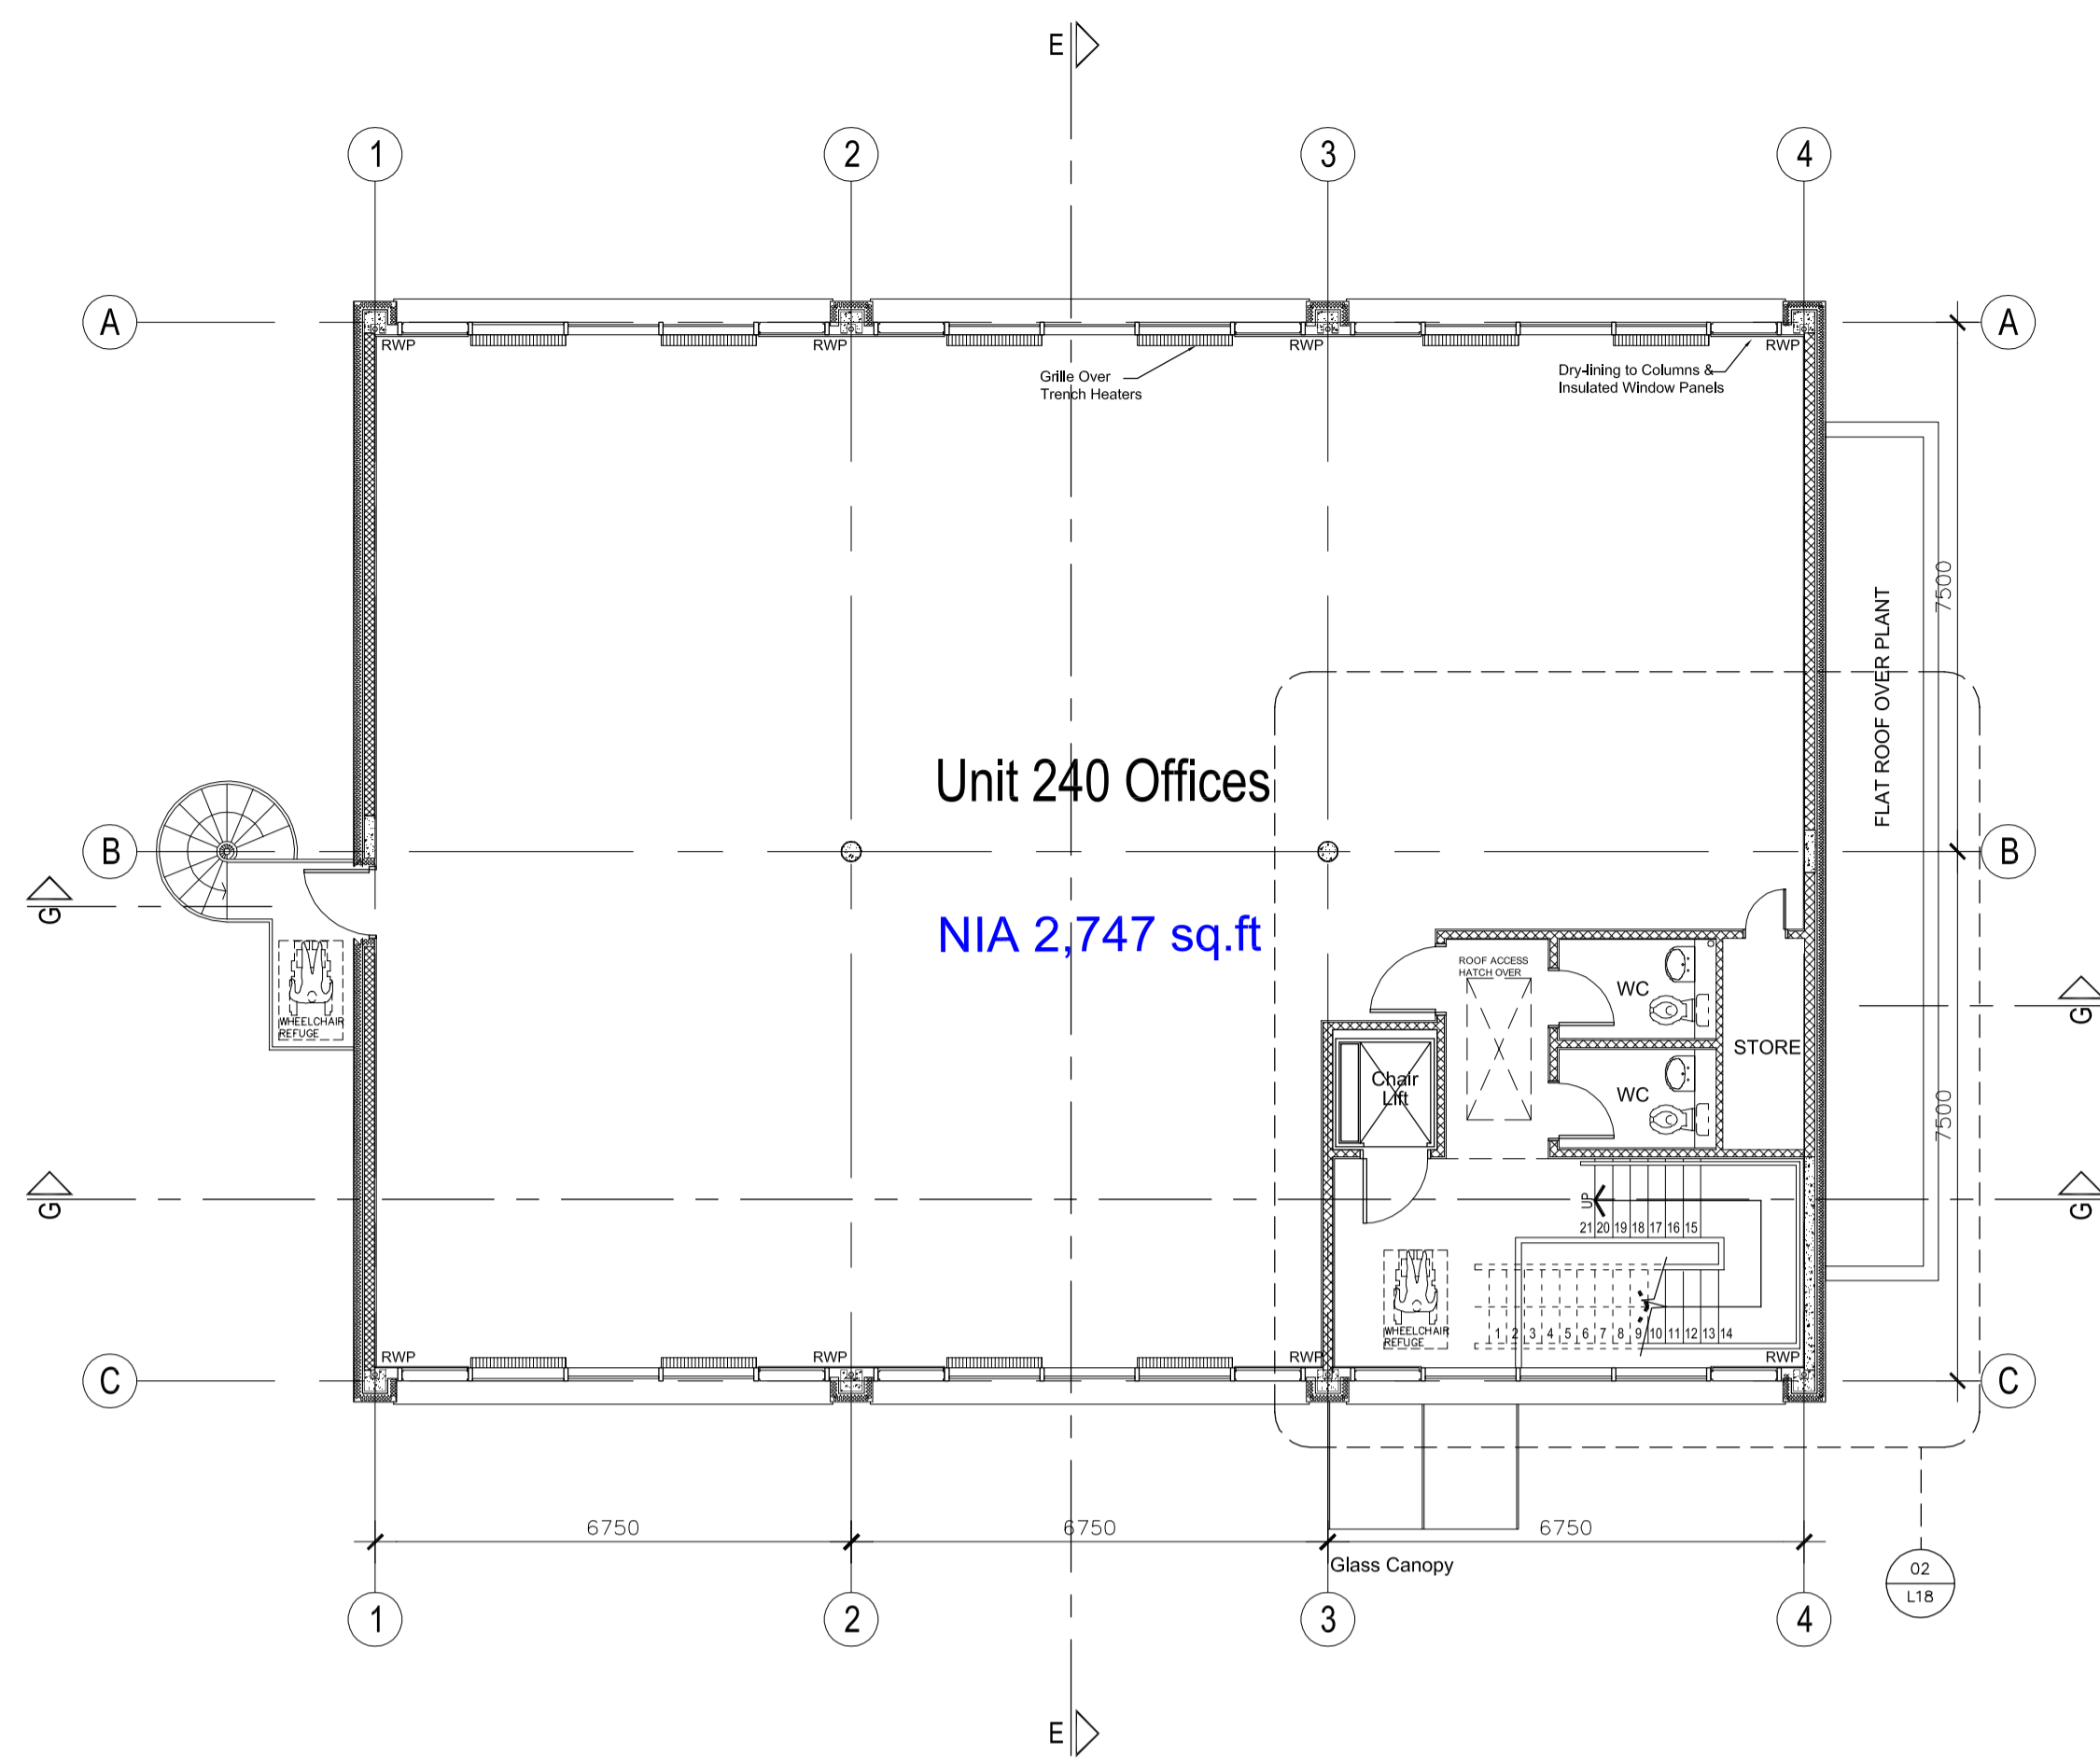

FIRST FLOOR PLAN - UNIT 240

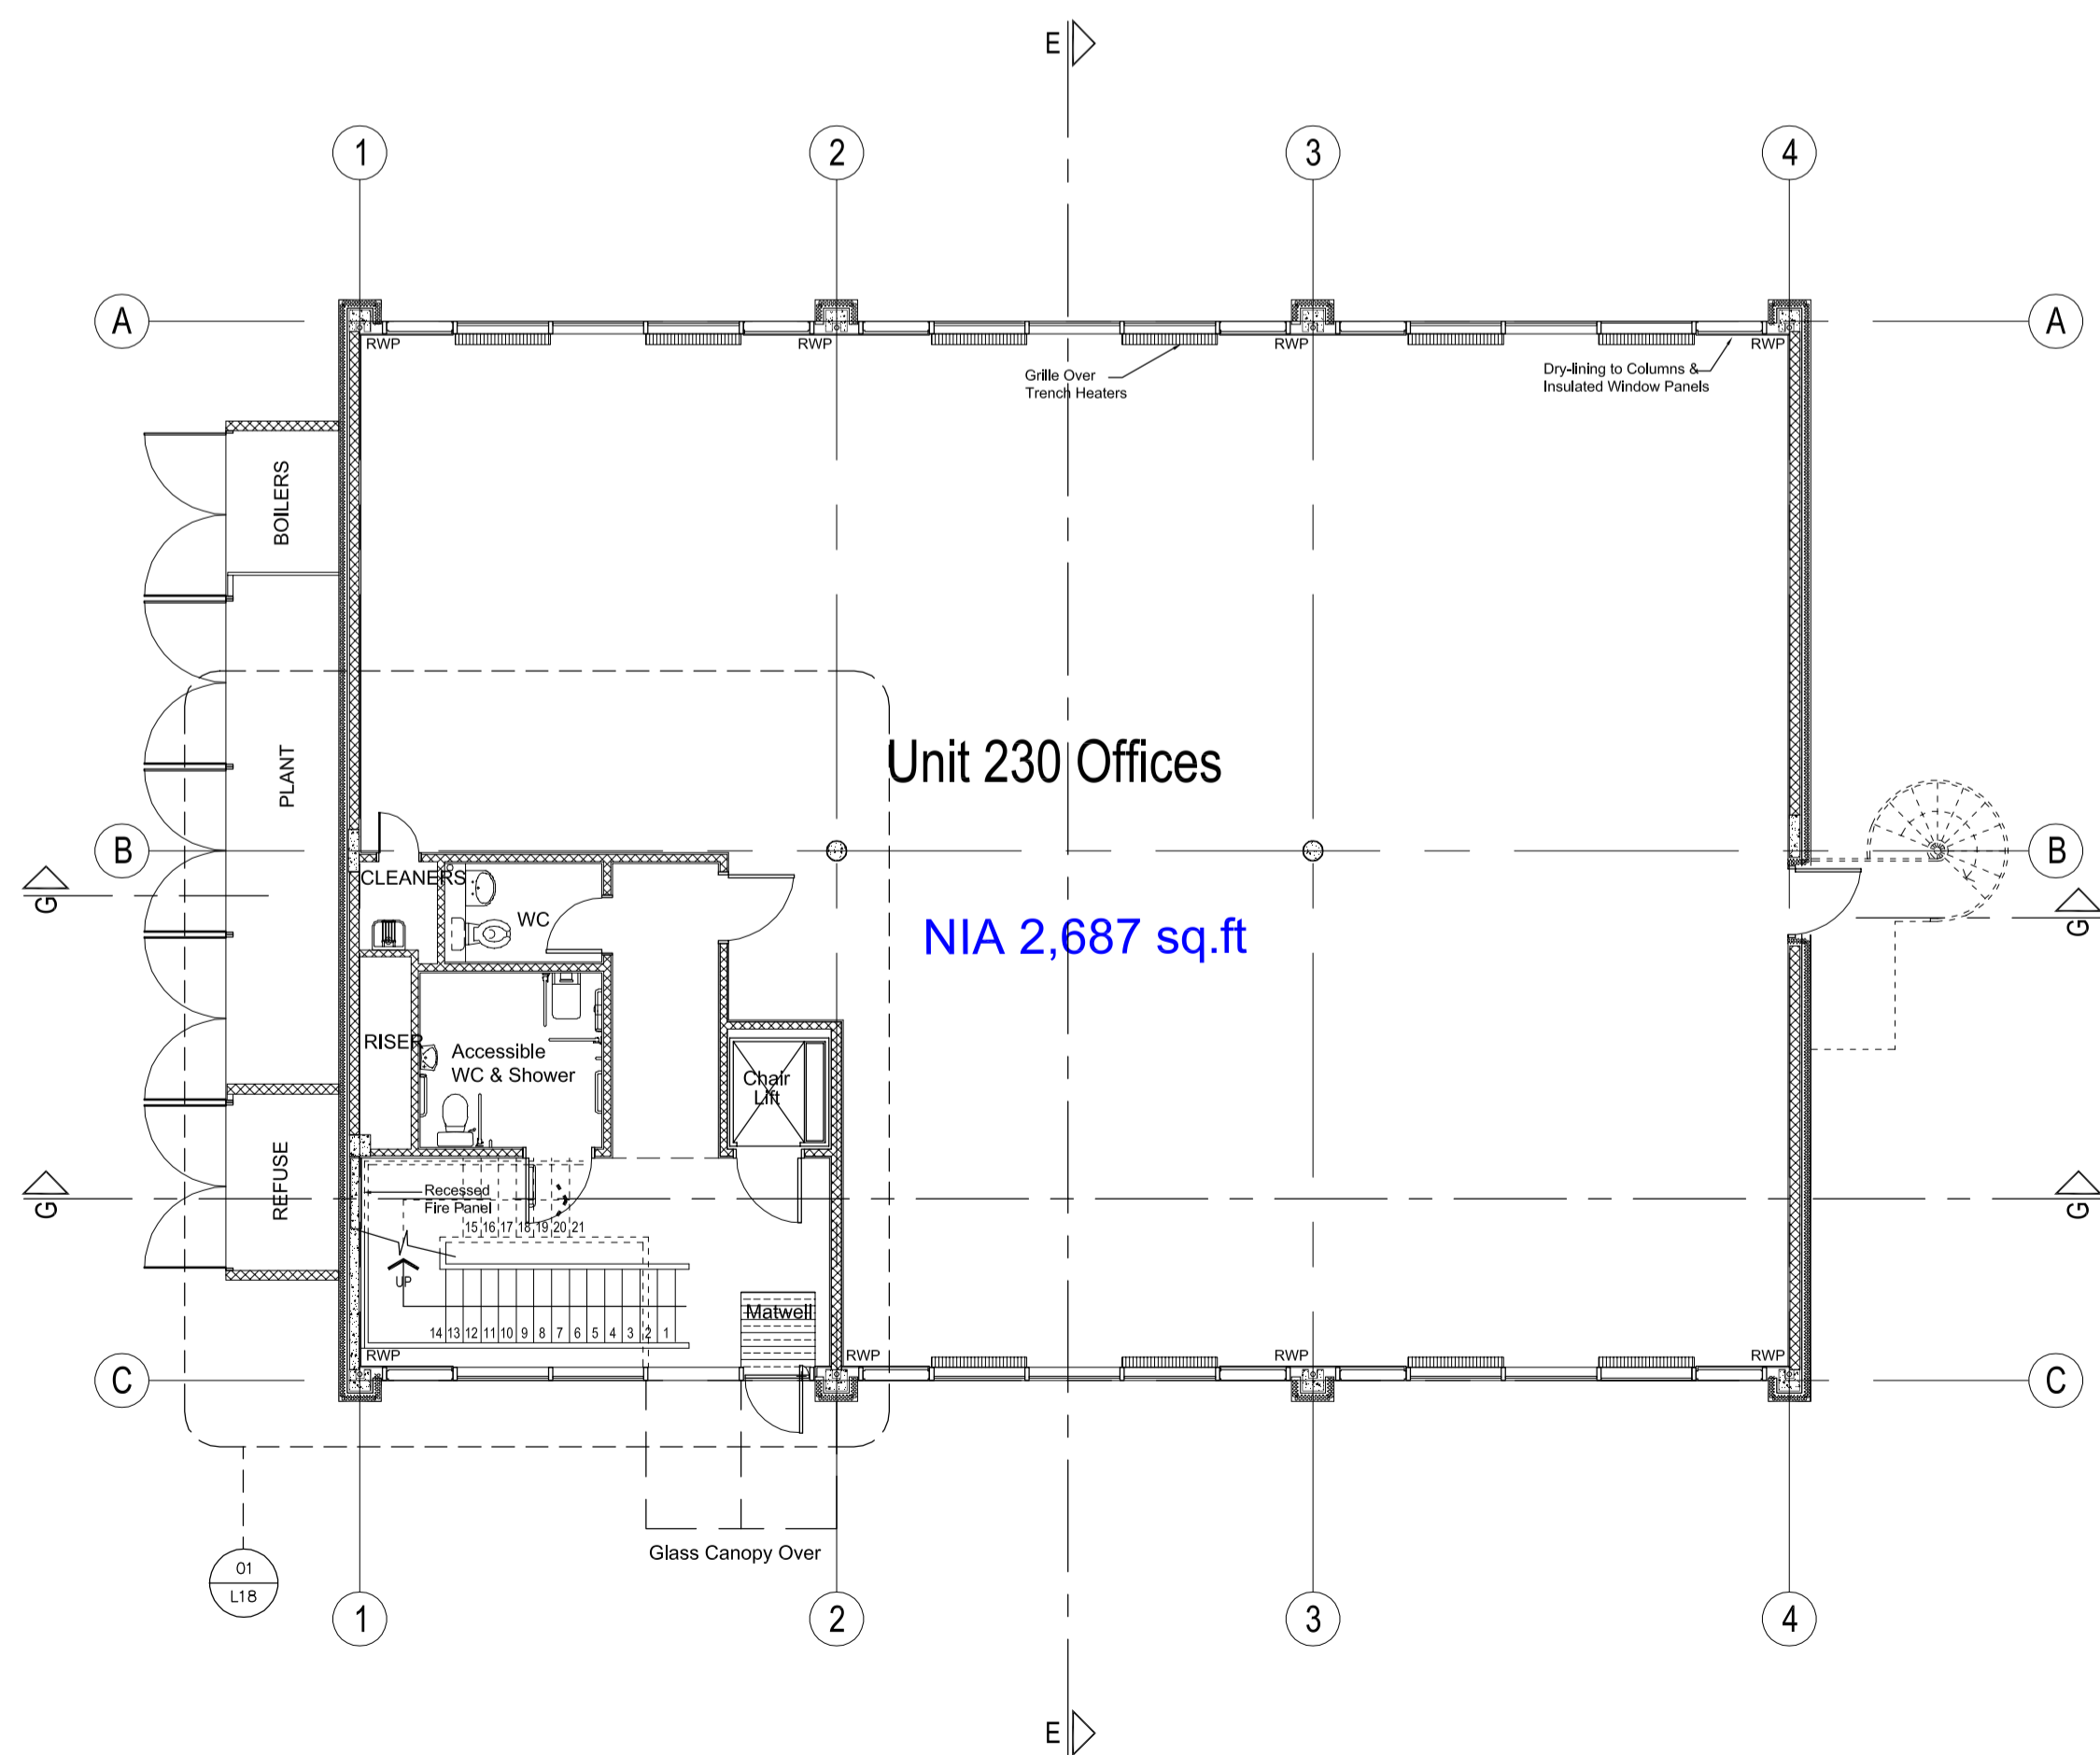

GROUND FLOOR PLAN - UNIT 230

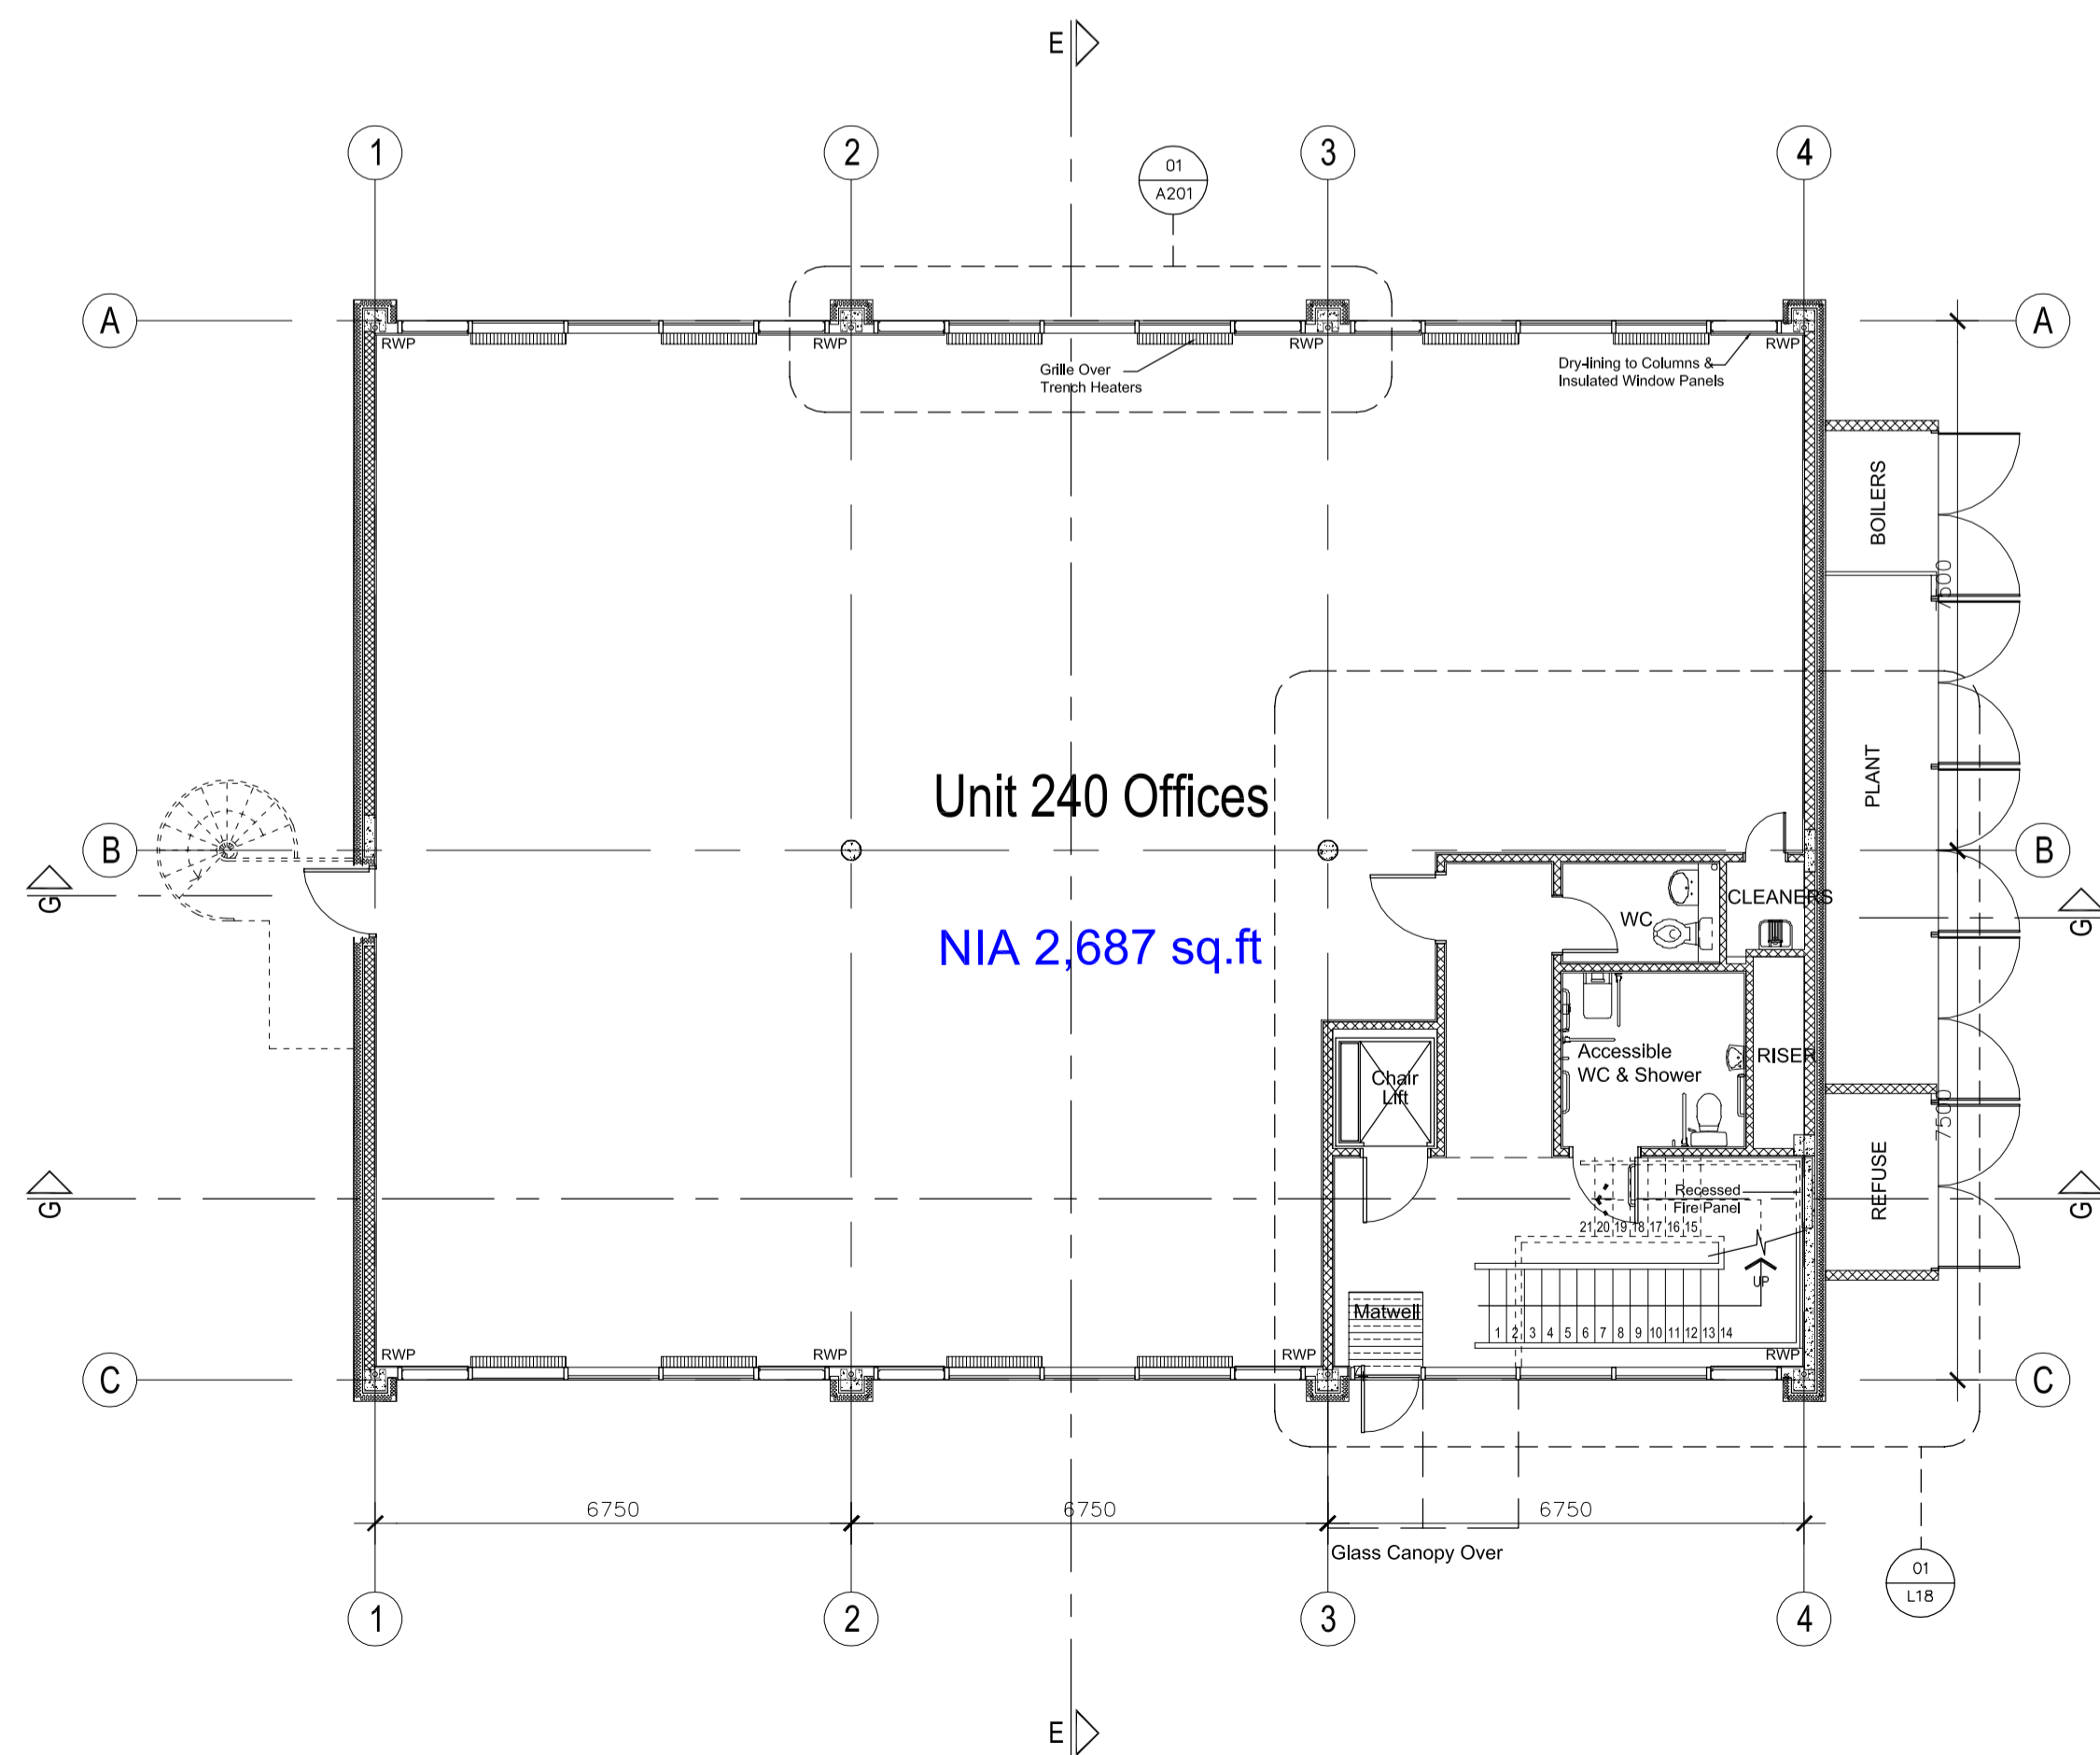

GROUND FLOOR PLAN - UNIT 240

C1	Issued for Contract	08.11.05	MR	RL
Rev	Rev Note	Date	By	Issue

FOR CONTRACT

Do not scale from this drawing. Check all dimensions on site

hamilton associates T: 020 7351 6432
 280 Kings Road F: 020 7352 7361
 London SW3 3XW E: ha@hamilton-assoc.com
 www.hamiltonassociates.co.uk

Project:		
• Butterfield, Luton		
Title:		
• Office Units 230/240		
• Ground, First Floor Plans		
Project No:	Drawing No:	Revision:
• 23195	• L13	• C1
Scale: 1:100 @ A1	CAD File No: N:\23195\CUR\CONL-SEL13	
Date: 07.11.05	Drawn: MR	Issue: HA